

# BLACK KATZ

Management & Lettings



**3 Bedroom Apartment To Rent In Archway £658pw (£2850 pcm)**

### **3 Bedroom Apartment To Rent In Archway£ 658pw (£2850 pcm)**

**<p>Split level three bedroom property within a period conversion in Archway. The property offers three good size double bedrooms, tiled bathroom, large roof terrace, an open plan kitchen lounge with dining space, the kitchen is fully fitted with gas hobs and original wood floors throughout.</p><p>Davenant Road is a quiet residential road located just off Holloway road lined with stunning large victorian buildings. It is located very close to Archway Station on the Northern Line on the cusp of zone 2, you will also find countless amounts of Amenities on Holloway Road.</p>**


**E.P.C. RATING: C**

#### **Property Features**

**. Roof Terrace . Stripped Wooden Floors Throughout . Washing Machine . Zone 2 . 5 weeks deposit . Tiled bathroom . Open plan . Period Conversion . Gas Central Heating . Spacious Living Room**



**3 Bedroom Apartment To Rent In Archway£ 658pw (£2850 pcm)**

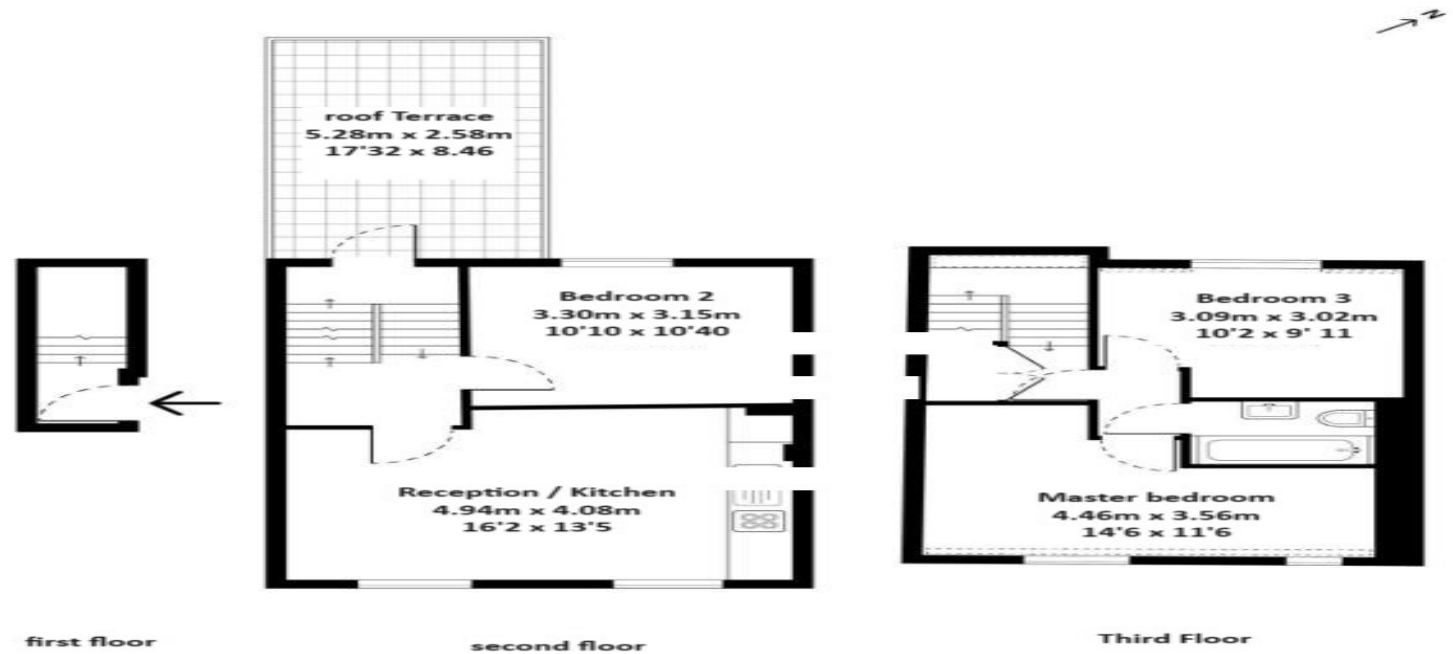

Every attempt has been made to ensure the accuracy of this floor plan however. measurements are approximate and for illustration purposes only. Measured in accordance with the RICS code of measuring practice. Not to scale



### 3 Bedroom Apartment To Rent In Archway£ 658pw (£2850 pcm)



**22 Baron Street  
London  
N1 9ES**

**Manager:Raj Manandhar  
Email:raj@blackkatz.com  
Tel:020 7713 7337**

**Office Hours:  
Mon-Fri 9.00am-7.00pm  
Sat-10am-2.00pm  
(Please call beforehand)**

**Admin:Safiya Bendibaj  
Email:N1admin@blackkatz.com**

We aim to make our particulars both accurate and reliable. However they are not guaranteed, nor do they form part of an offer or contract. If you require clarification on any points then please contact us. Please note that appliances and heating systems have not been tested and therefore no warranties can be given as to their good working order.